


three inches = one foot
 one and one half inches = one foot
 one inch = one foot
 one quarter inch = one foot
 three quarters inch = one foot
 one half inch = one foot
 three eighths inch = one foot
 one quarter inch = one foot
 one eighth inch = one foot

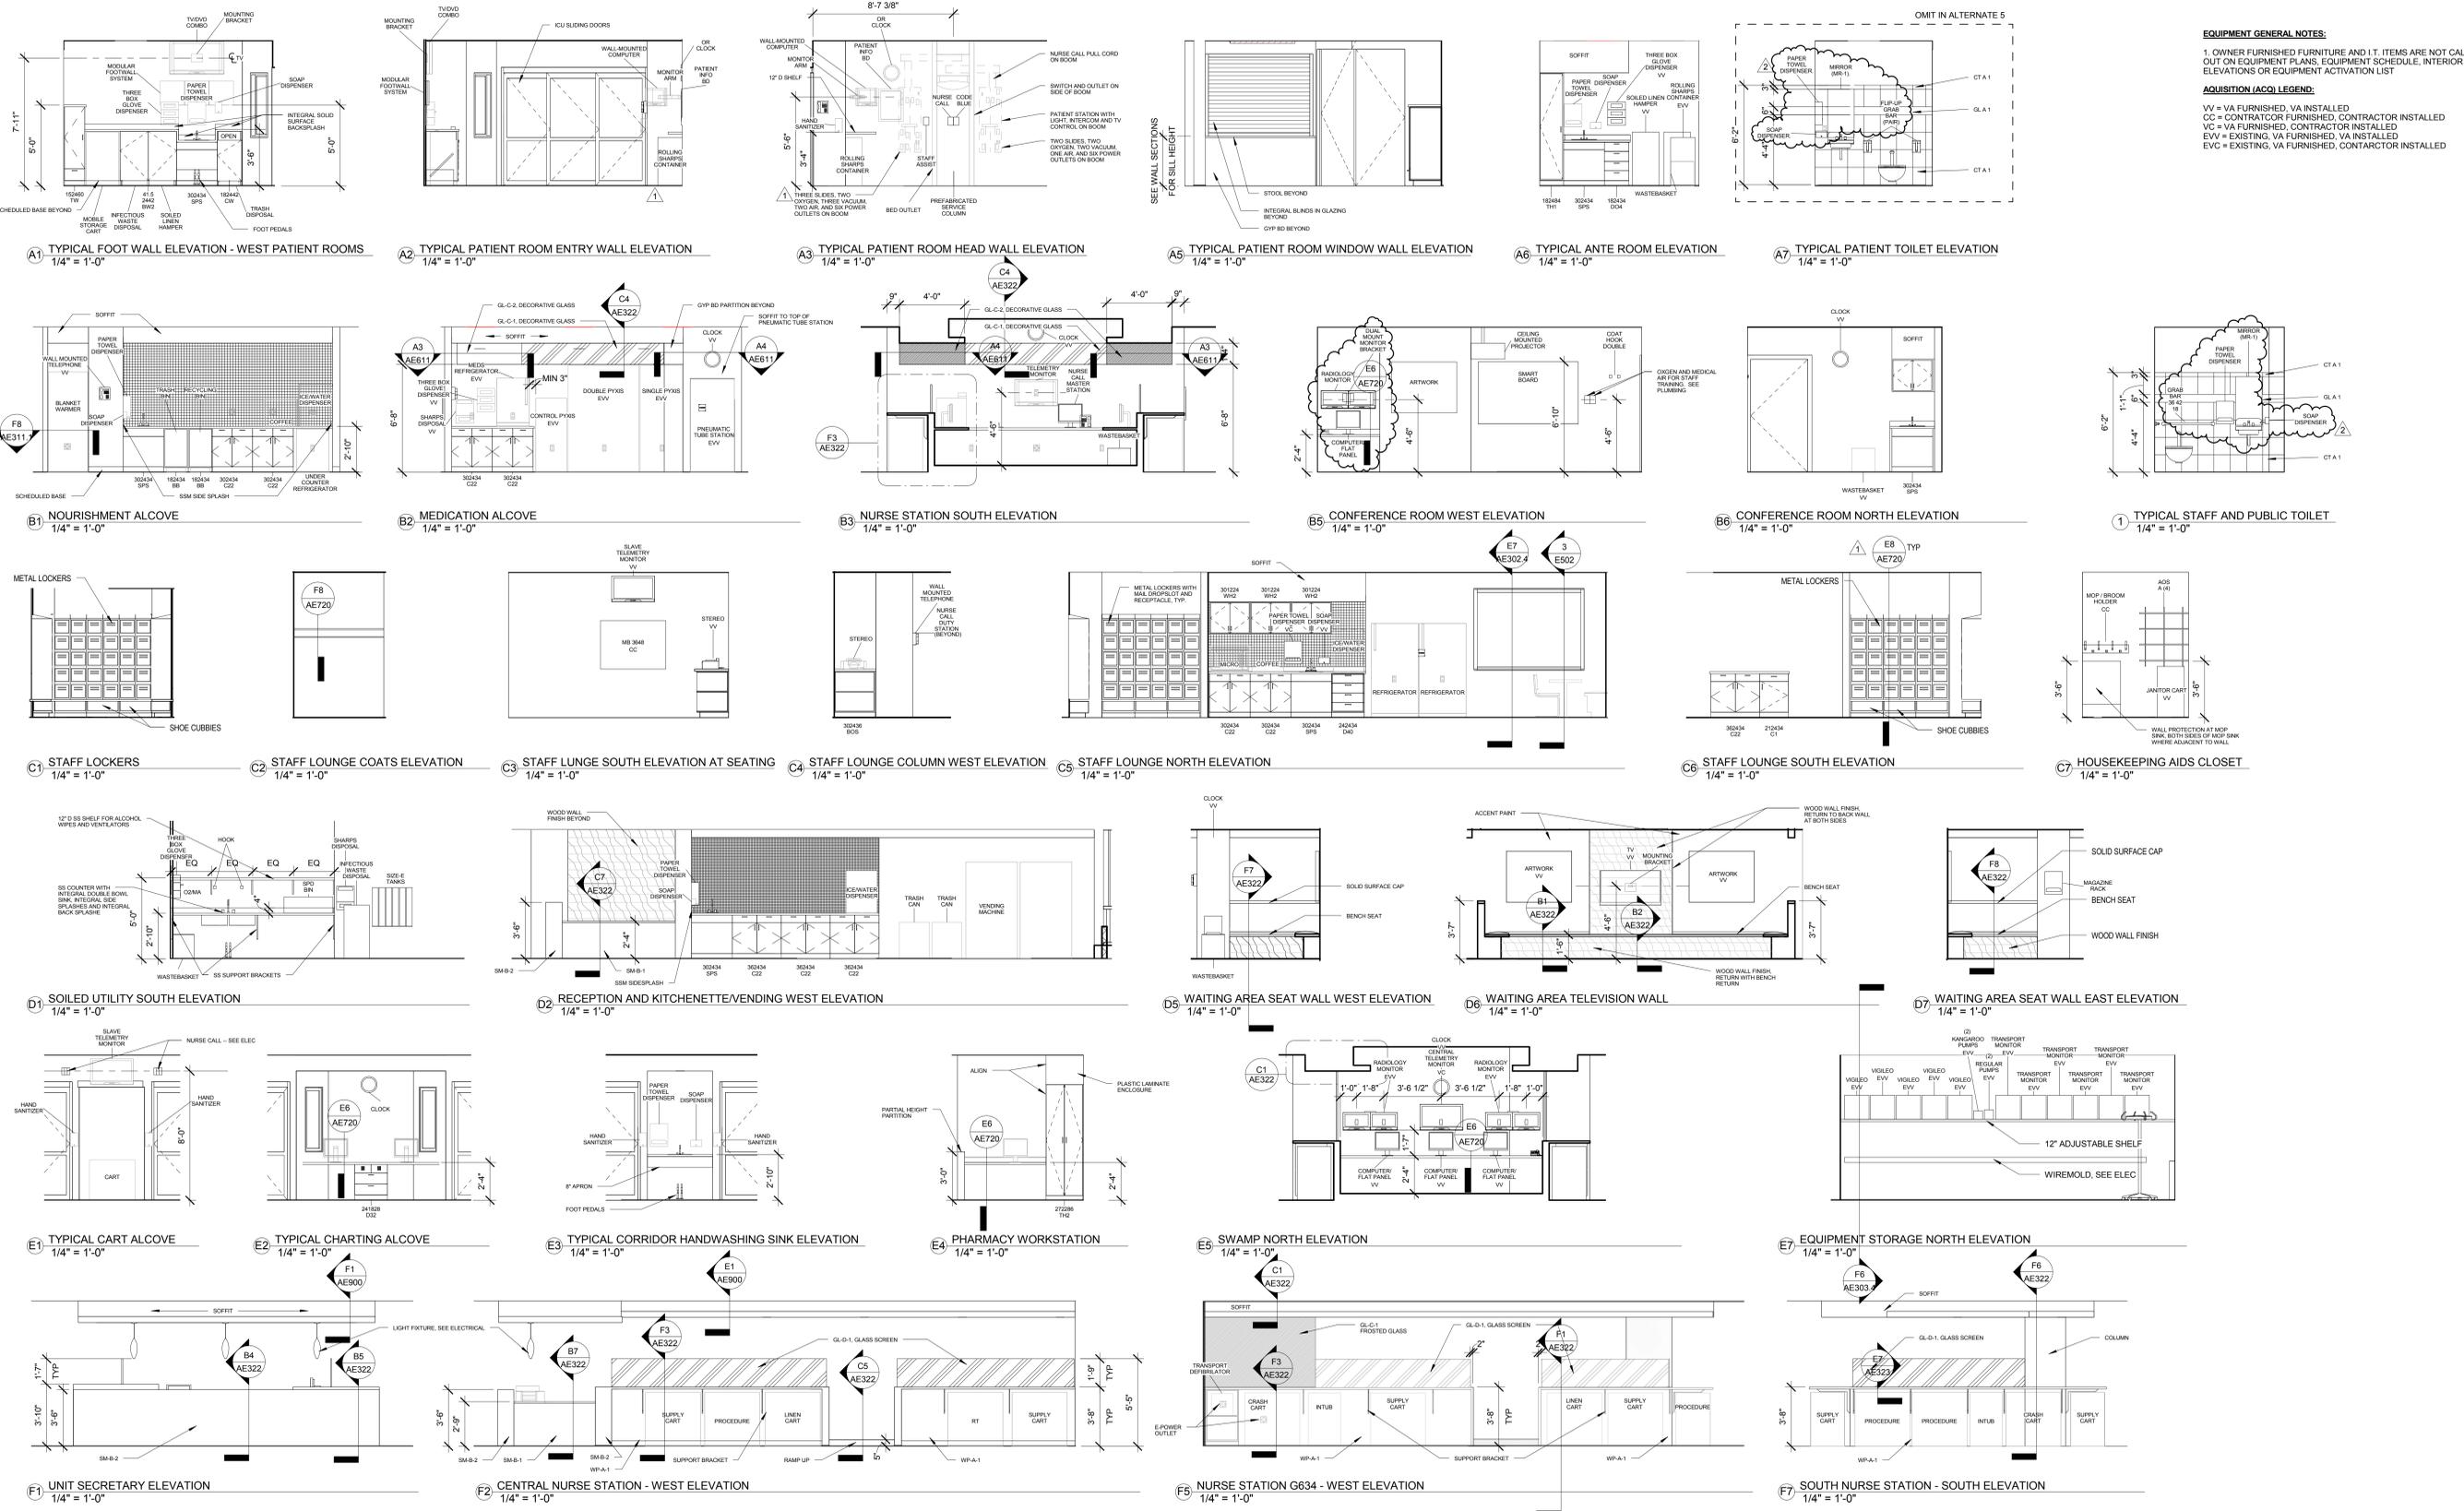

FULLY SPRINKLERED
 CONSTRUCTION DOCUMENTS

CONSULTANTS: STRUCTURAL ENGINEER: KPFF CONSULTING ENGINEERS - ST. LOUIS PLUMBING: 303RD ENGINEERING GROUP, LLC LIFE SAFETY/FIRE PROTECTION: CODE CONSULTANTS, INC. COMMISSIONING: ZODIAC INTERNATIONAL MECHANICAL/ELECTRICAL: KJWW ENGINEERING CONSULTANTS - ST. LOUIS ESTIMATING: KWAME BUILDING GROUP ACoustical ENGINEERS: ACoustical CONTROL, LLC ENVIRONMENTAL: ENVIRONMENTAL CONSULTANTS, LLC			ARCHITECT/ENGINEERS: THE SEAL (S) AND SIGNATURE(S) APPLY ONLY TO THE DOCUMENT TO WHICH THEY ARE AFFIXED, AND WE EXPRESSLY DISCLAIM ANY RESPONSIBILITY FOR ALL OTHER PLANS, SPECIFICATIONS, ESTIMATES, REPORTS, OR OTHER DOCUMENTS OR INSTRUMENTS RELATING TO OR INTENDED TO BE USED FOR ANY PART OF PARTS OF THE PROJECT. © COPYRIGHT 2012 CHRISTNER INC.			Drawing Title INTERIOR ELEVATIONS - DEDUCT ALTERNATE 5			Project Title INTENSIVE CARE UNIT			Project Number 589-330			Office of Construction and Facilities Management		
Revisions 2 2/9/15 Amendment #6 1 1/14/15 Amendment #4			Location HARRY S. TRUMAN VAMC			Building Number 1			Drawing Number AE500.1			Department of Veterans Affairs					
No. Date Revisions			Date Checked Drawn Approved			Date Checked Drawn Approved			Dwg. 76 of 201			Department of Veterans Affairs					